
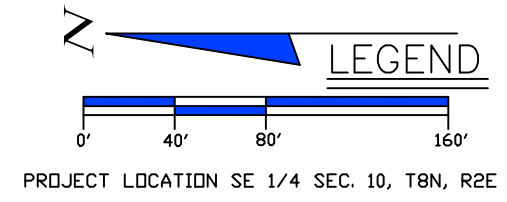


C:\ENGINEERING PROJECTS\Streets\JACKSON ST & BIKE PATH 2006-7.dwg, 5/25/2021 1:47:28 PM, ANSI expand B (11.00 x 17.00 Inches), 1:84, 2099

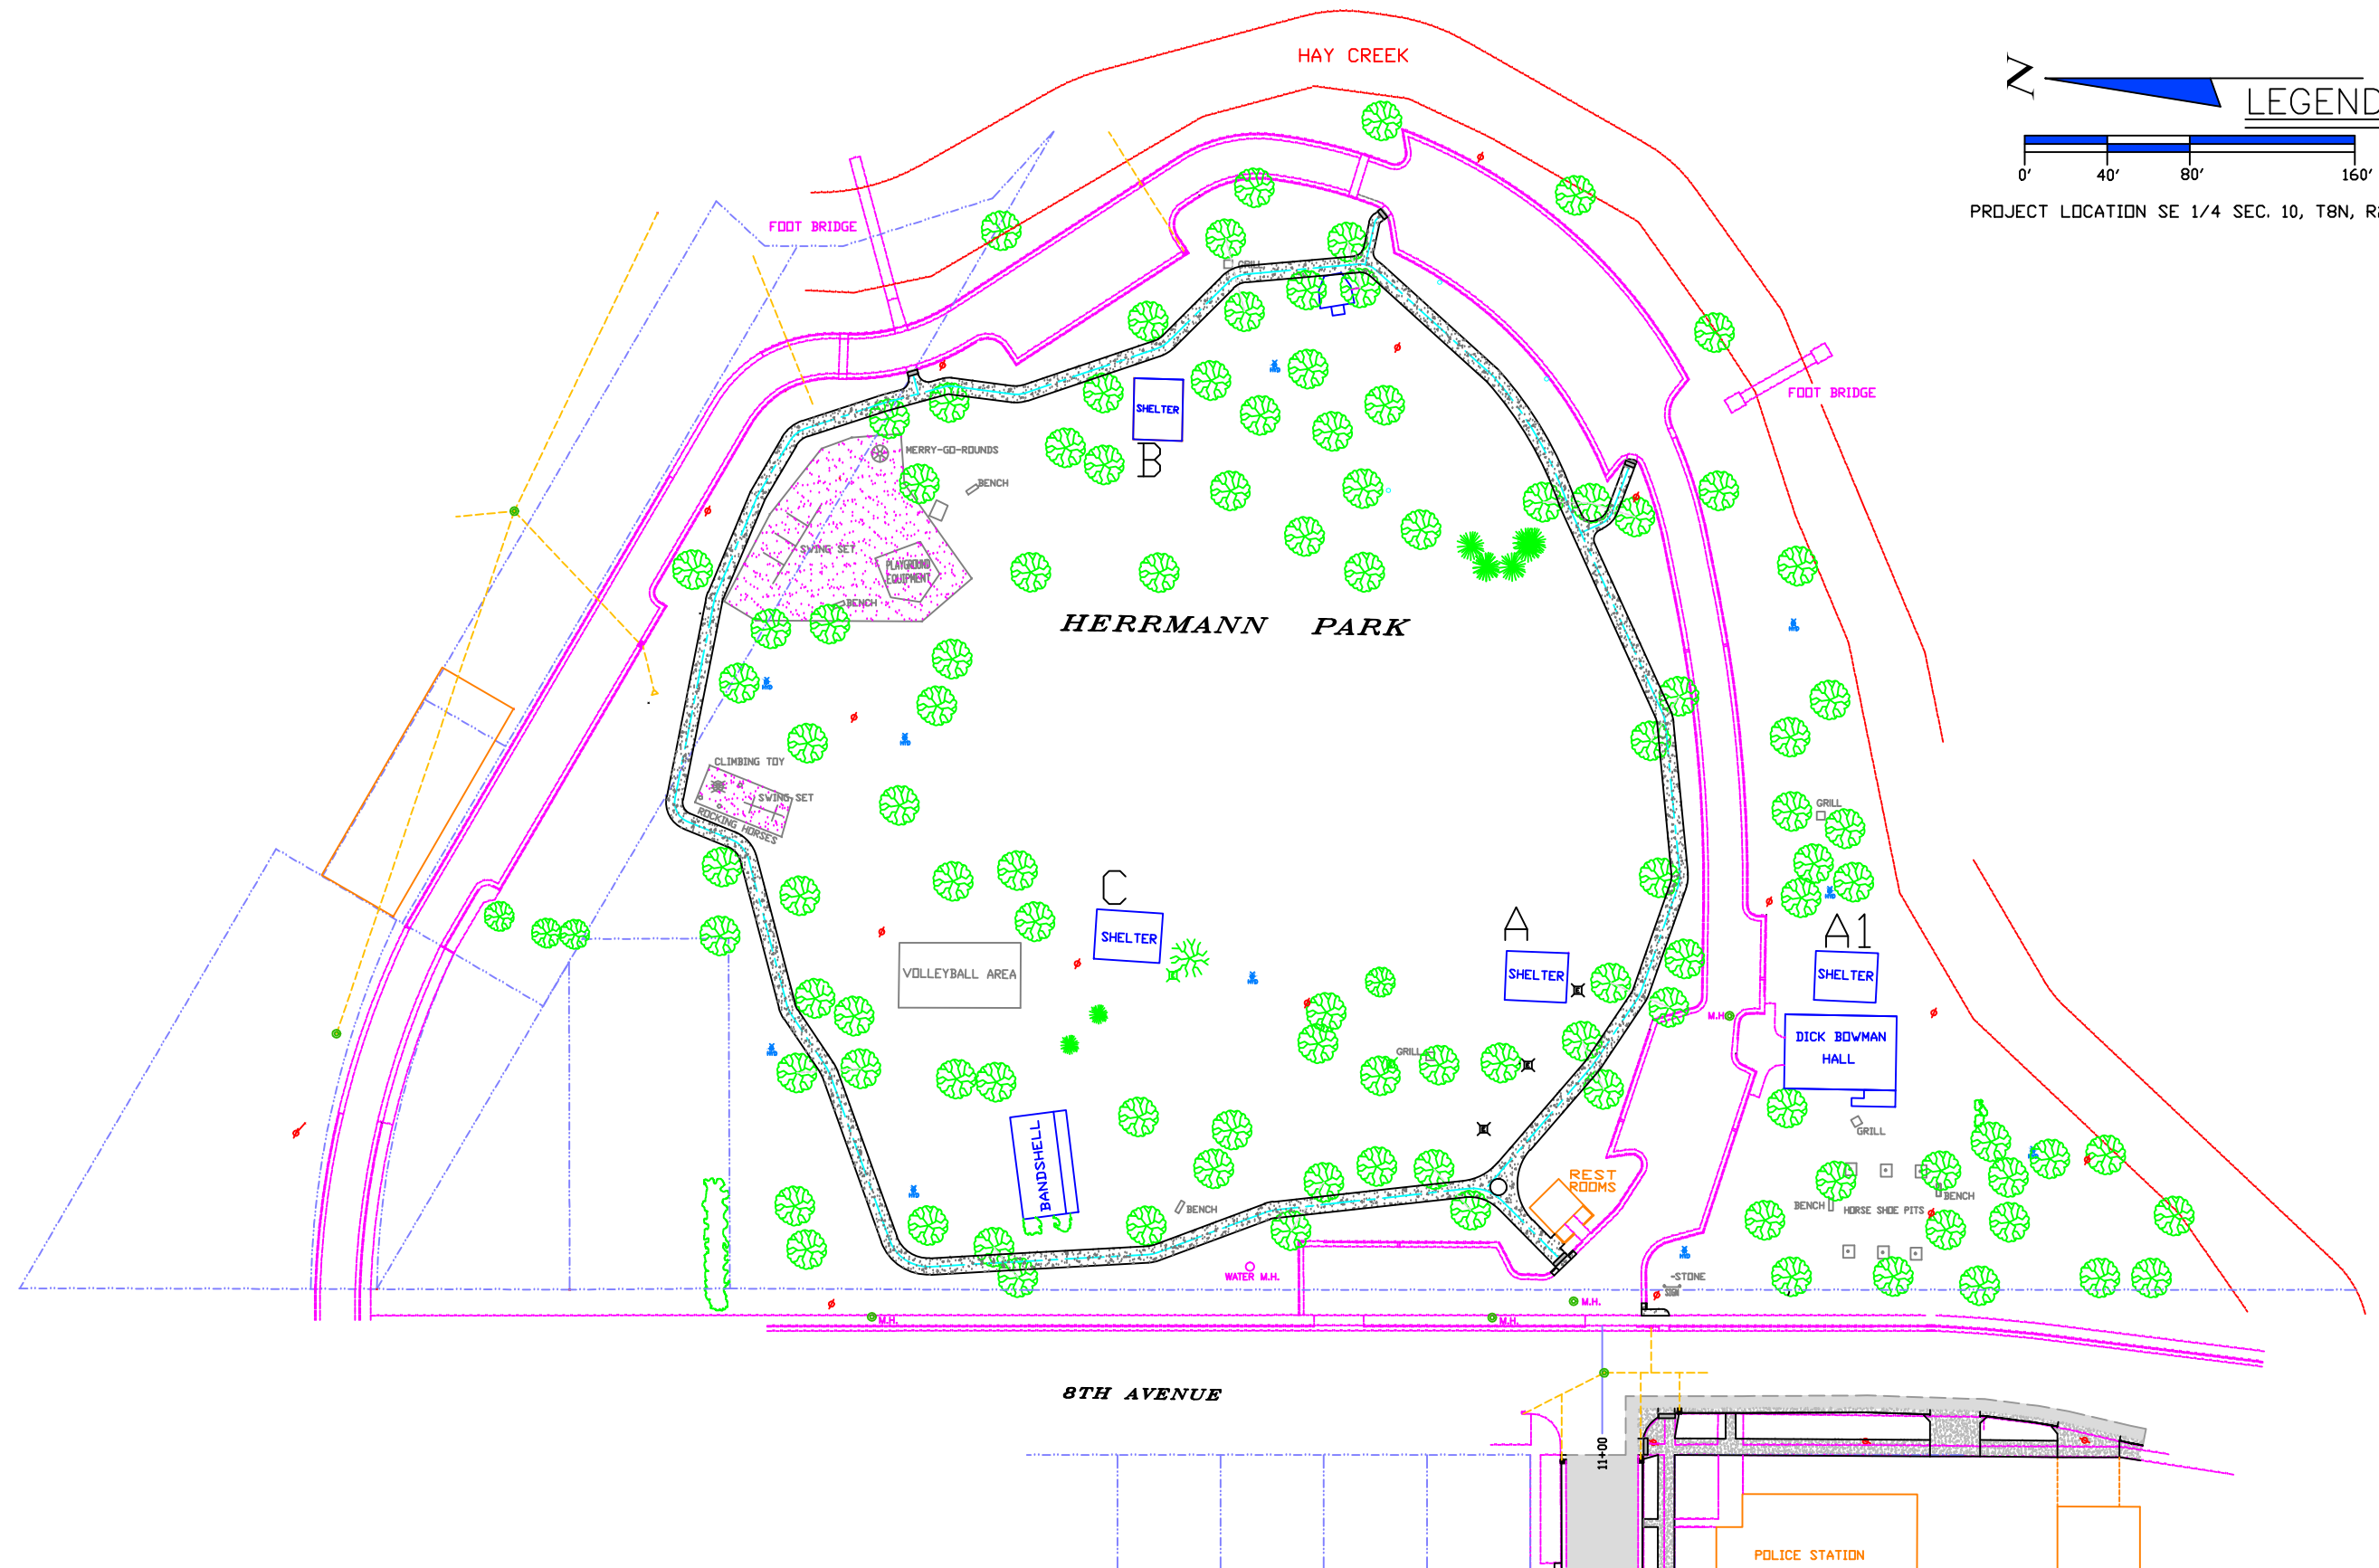

PLAN SHEET HERRMANN PARK BIKE PATH

JACKSON STREET & BIKE PATH IMPROVEMENT PROJECT NO. 2006-7

PLANS BY THE CITY ENGINEER'S OFFICE

CITY ENGINEER TERRY WOLTERSTORFF
ASSISTANT ENGINEER STEVE NAFUS

CITY OF BELLE FOURCHE

JANUARY 2006 SHEET 7 OF 8